

ADDENDUM

Owner Contractor
 Architect Field


Project Name: Field House – Press Box & Toilets Addendum No.: **One (1)**
 Canadian ISD Date: January 20, 2009
 Canadian, TX Project No.: 07008.9

This addendum shall be considered part of the Contract Documents for the above mentioned project as though it has been issued at the same time and incorporated integrally therewith. Where provisions of the following supplementary data differ from those of the original Contract Documents, this Addendum shall govern and take precedence.


Bidders are hereby notified that they shall make any necessary adjustments in their estimates on account of this Addendum. It will be construed that each Bidder's proposal is submitted with full knowledge of all modifications and supplemental data specified herein.

General Items:


- Item No. One:** In the Specifications, Section 09900 – Painting, For clarification purposes, all existing cmu block to remain on the existing press box will receive paint. The new split-face cmu block on the press box, toilets, and field house will receive waterproofing only as called for in Specification Section 04200 – Unit Masonry.
- Item No. Two:** In the Drawings, Sheet C2 SWPPP – For clarification purposes replace Sheet C2 with Supplemental Drawing SD-1 attached herewith.
- Item No. Three:** In the Drawings, Sheet A1 Floor Plans & Door Schedule – Field House Floor Plan, For clarification purposes, all walls of the showers are to be finished with ceramic tile in lieu of FRP panel.
- Item No. Four:** In the Drawings, Sheet A2 Press Box Restrooms & Elevations – Floor Plan - Press Box Restrooms – For clarification purposes, all interior walls will be standard 4” cmu block.
- Item No. Five:** In the Drawings, Sheet A3 RCP & Wall Sections – Building Section 05, For clarification purposes the detail not shown is 09/A3.
- Item No. Six:** In the Drawings, for clarification purposes, provide a 6” batt insulation for the Field House ceiling insulation

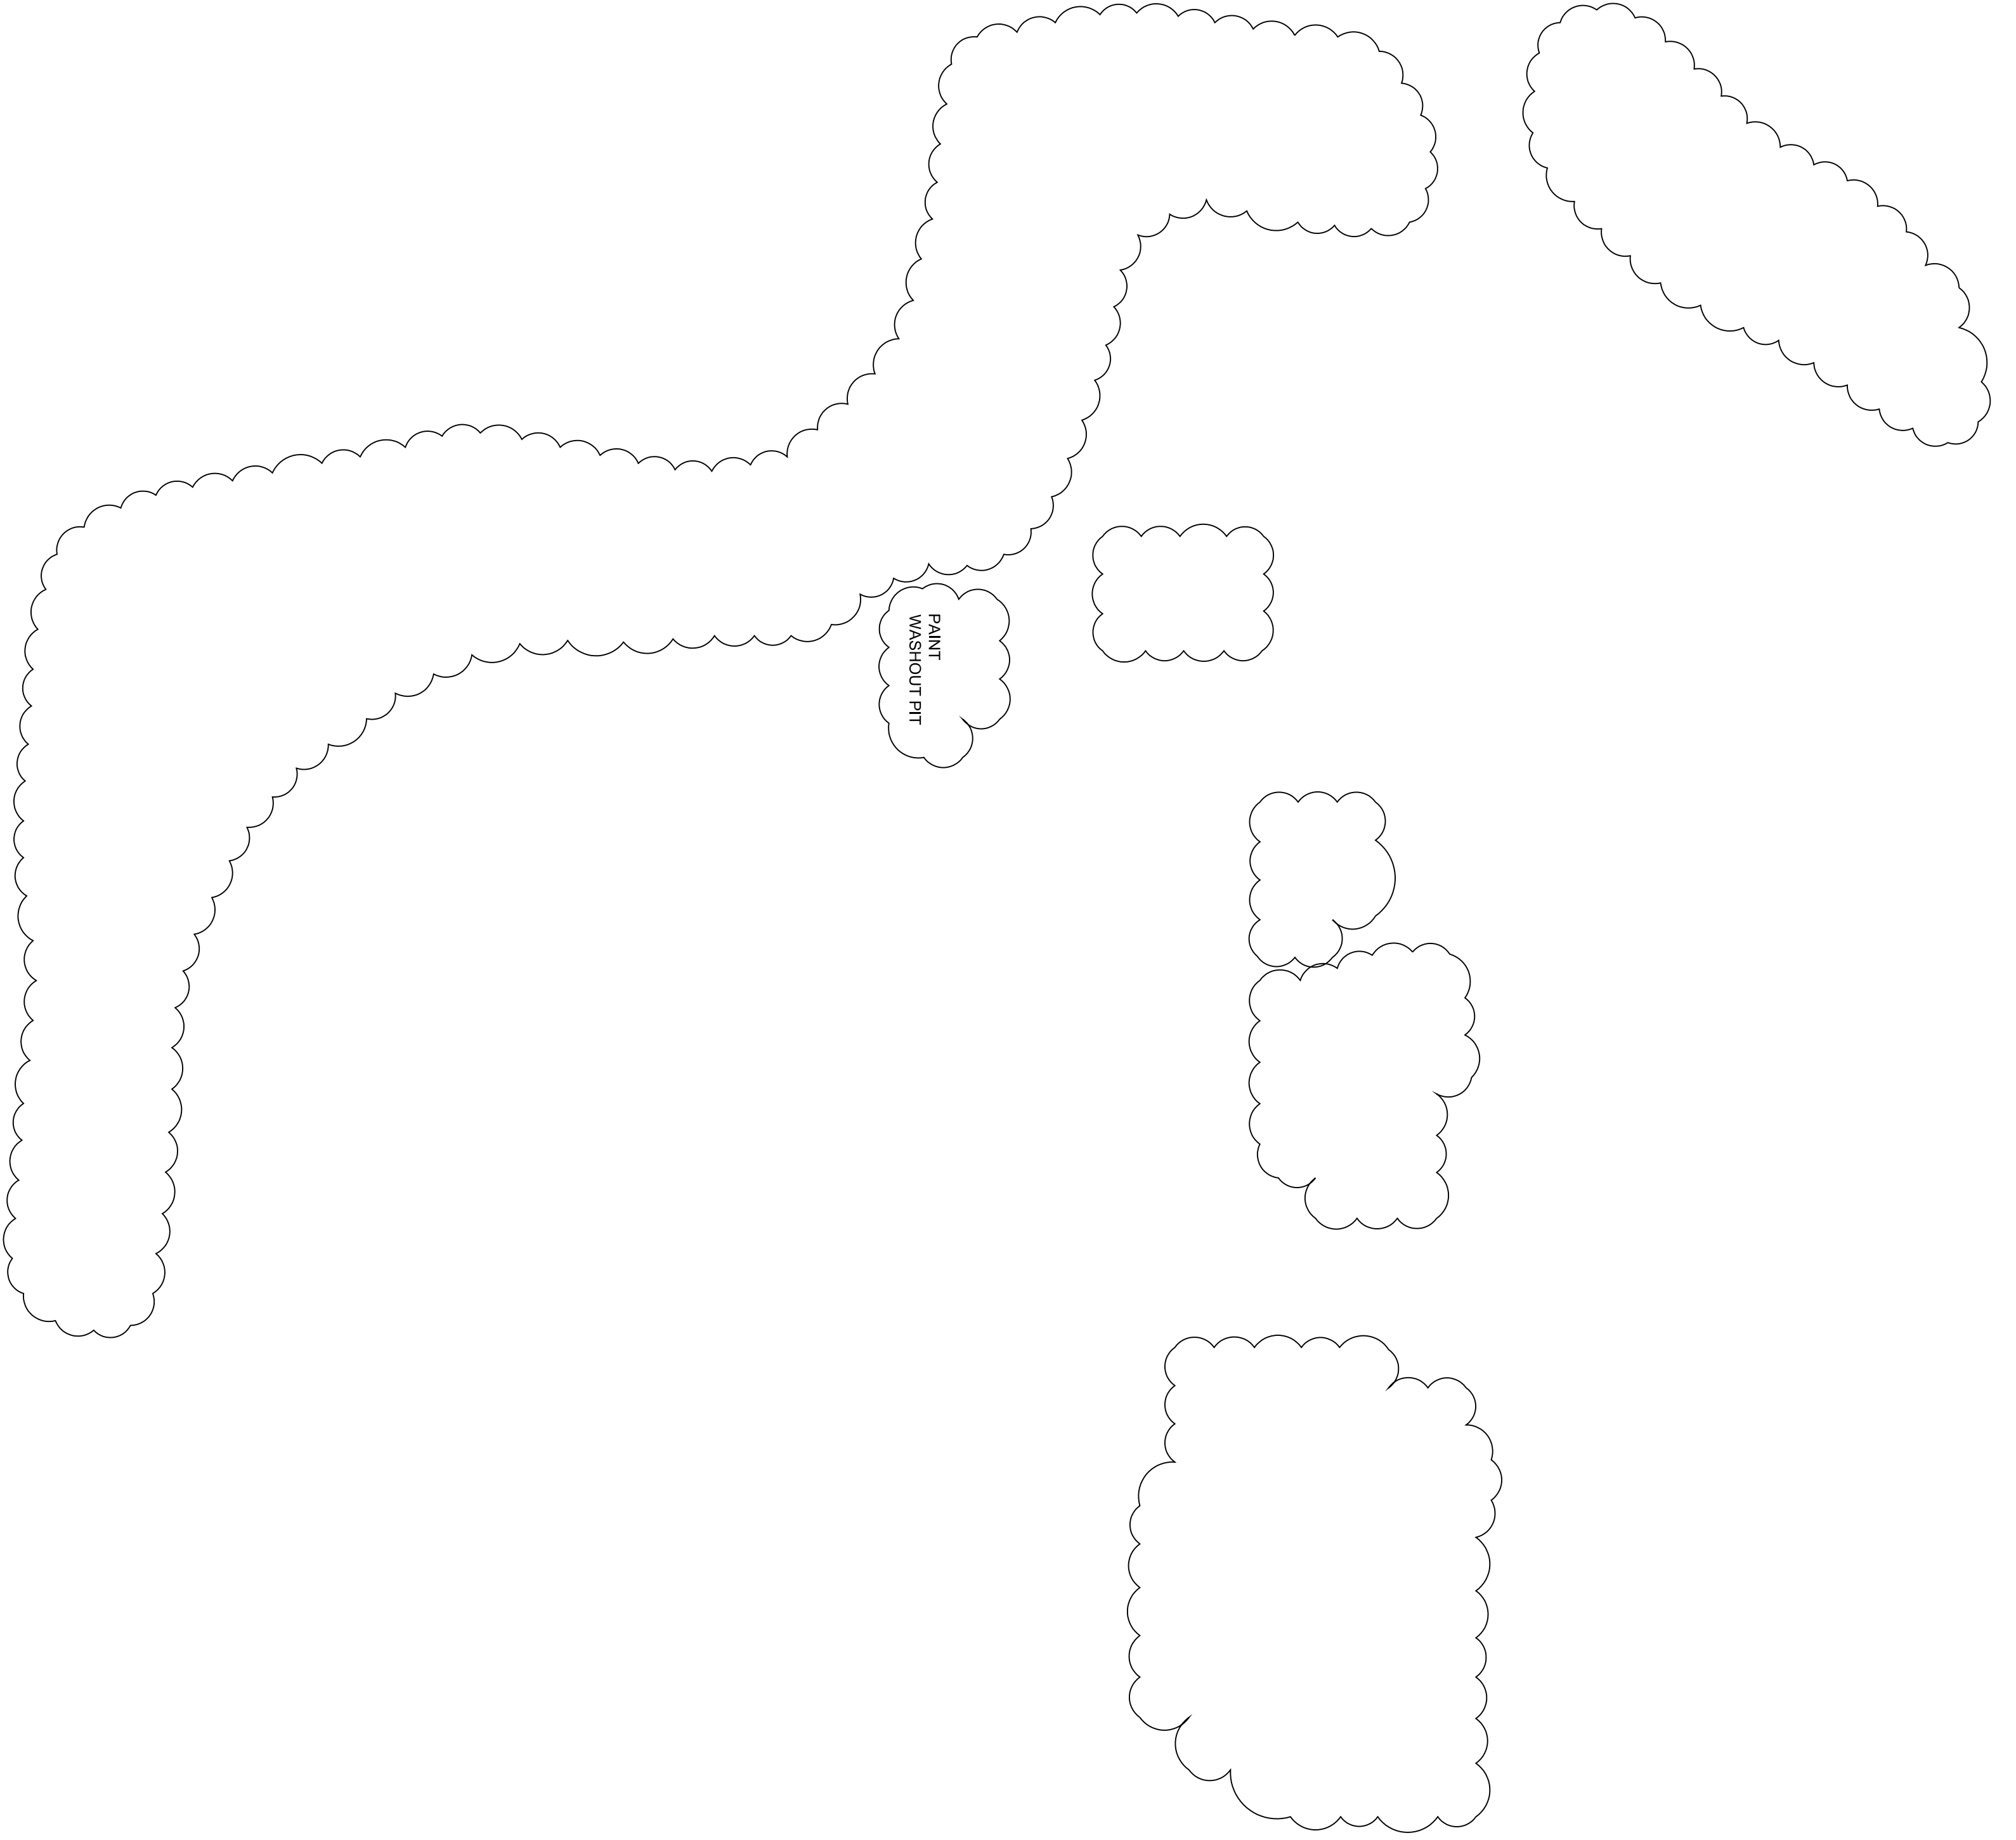

Storm Water Pollution Prevention Plan
 1"=20'-0"

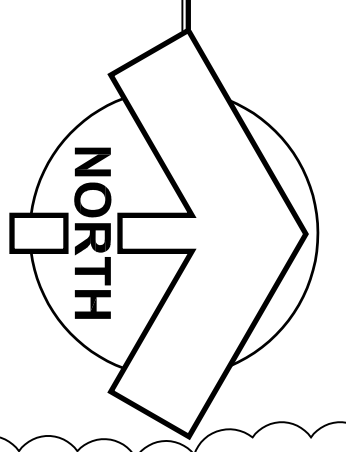

SWPPP Legend	
	EXISTING GRADING CONTOUR
	NEW GRADING CONTOUR
	CONSTRUCTION DRIVE
	USE EXISTING ENTRANCE
	NO STABILIZED CONSTRUCTION ENTRANCE
	SILT FENCE

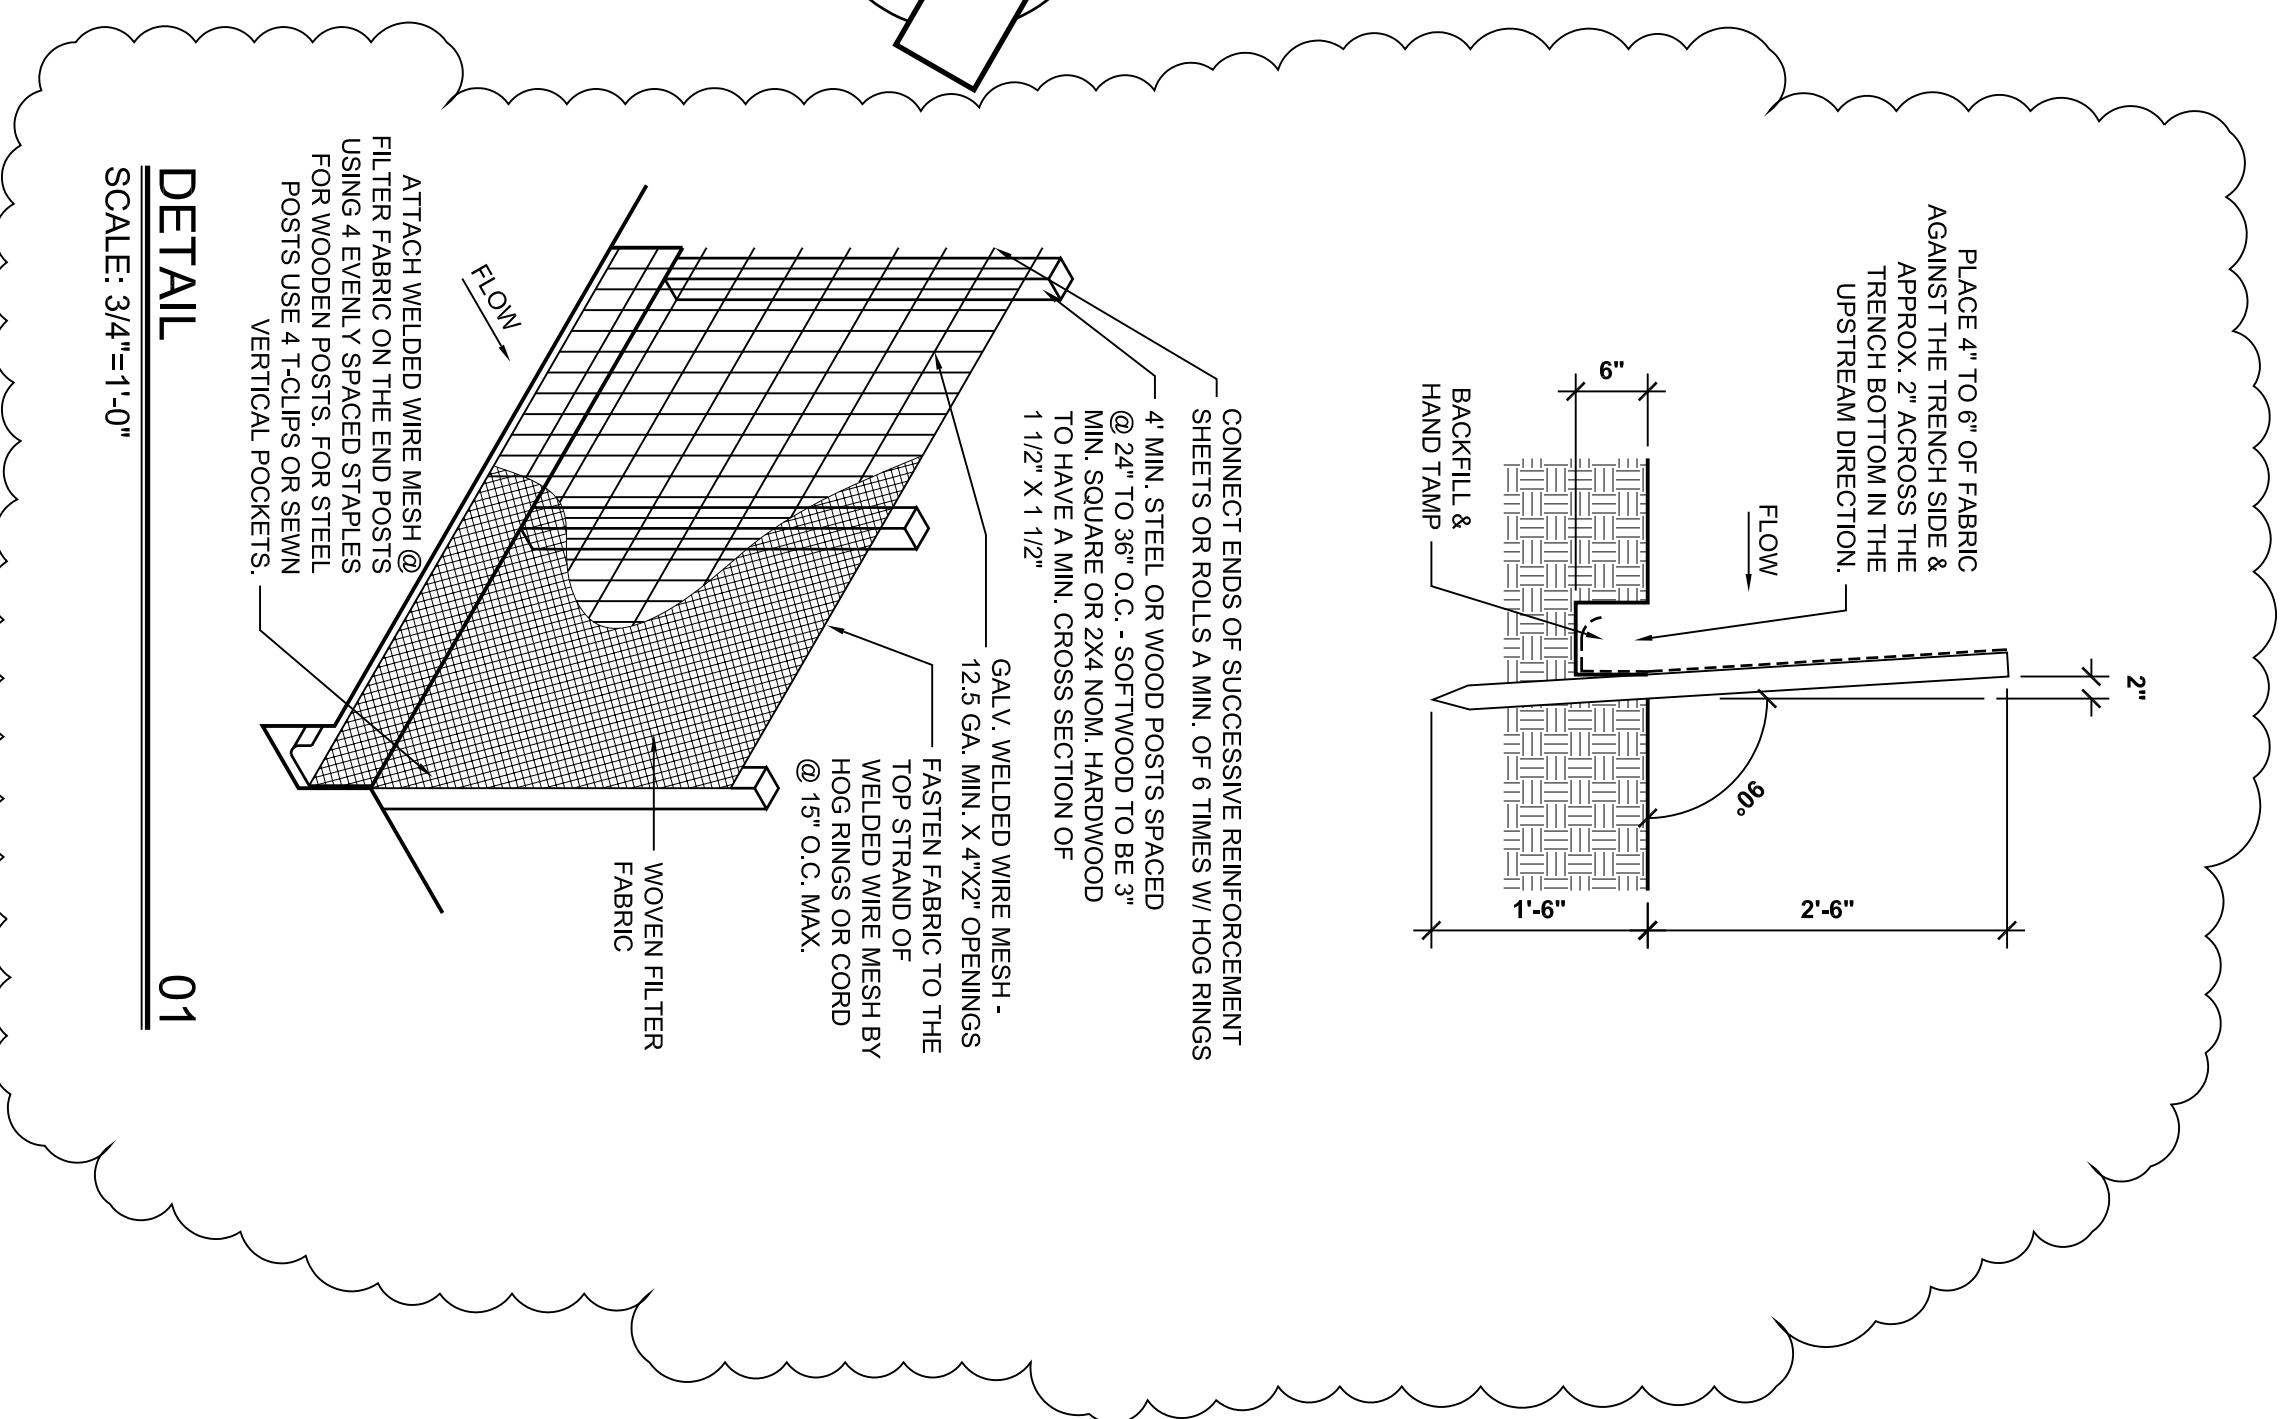

SHEET NO.
SD1
 OF 24

DATE: 16-Jan-09
 DRAWN: TLW
 CHECKED: ARM
 REVISION: 1
 DATE: 20-Jan-09
 JOB # 07008.9

YEAR 2008 IMPROVEMENTS
FIELD HOUSE - PRESS BOX & TOILETS
 FOR THE
CANADIAN INDEPENDENT SCHOOL DISTRICT
 CANADIAN TEXAS

grimes & associates
 Architects / Engineers
 (808) 863-2462
 (806) 863-2479 Fax
 P.O. Box 65
 Wolforth, Texas 79382

