


**DETAIL**

**02**

SCALE: 1/2"=1'-0"

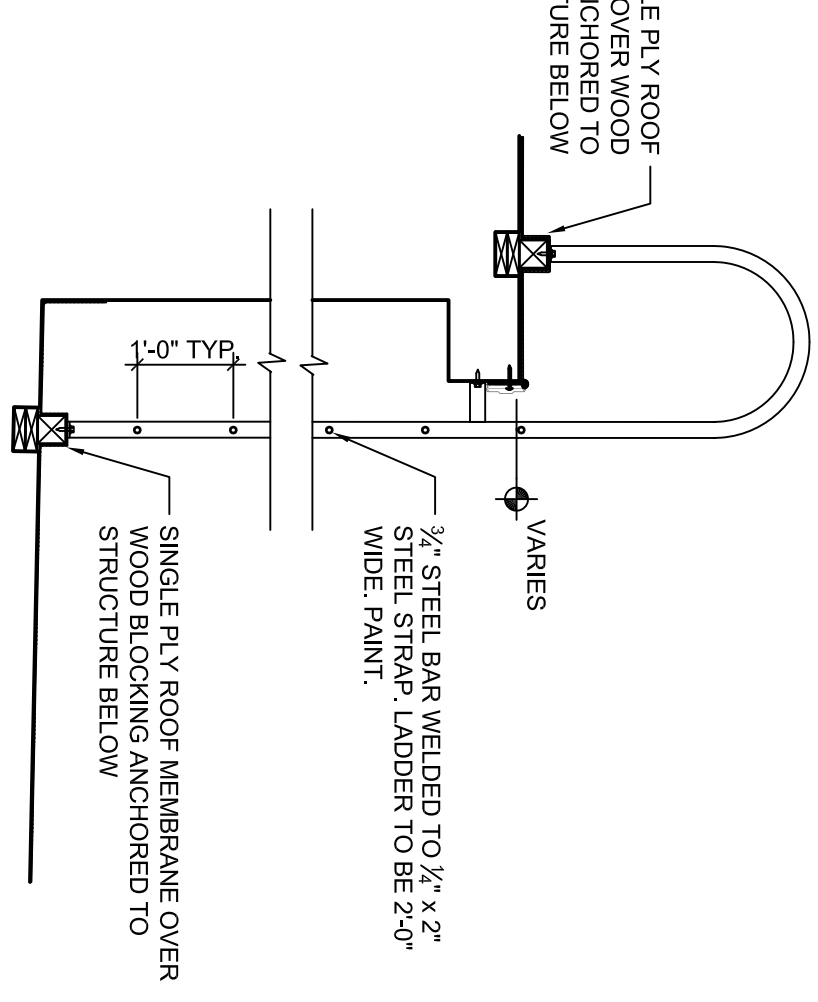

**DETAIL**

**01**

SCALE: 1/2"=1'-0"

**SUPPLEMENTAL DRAWING NO. SD-32**

